


WOOD SQUARE

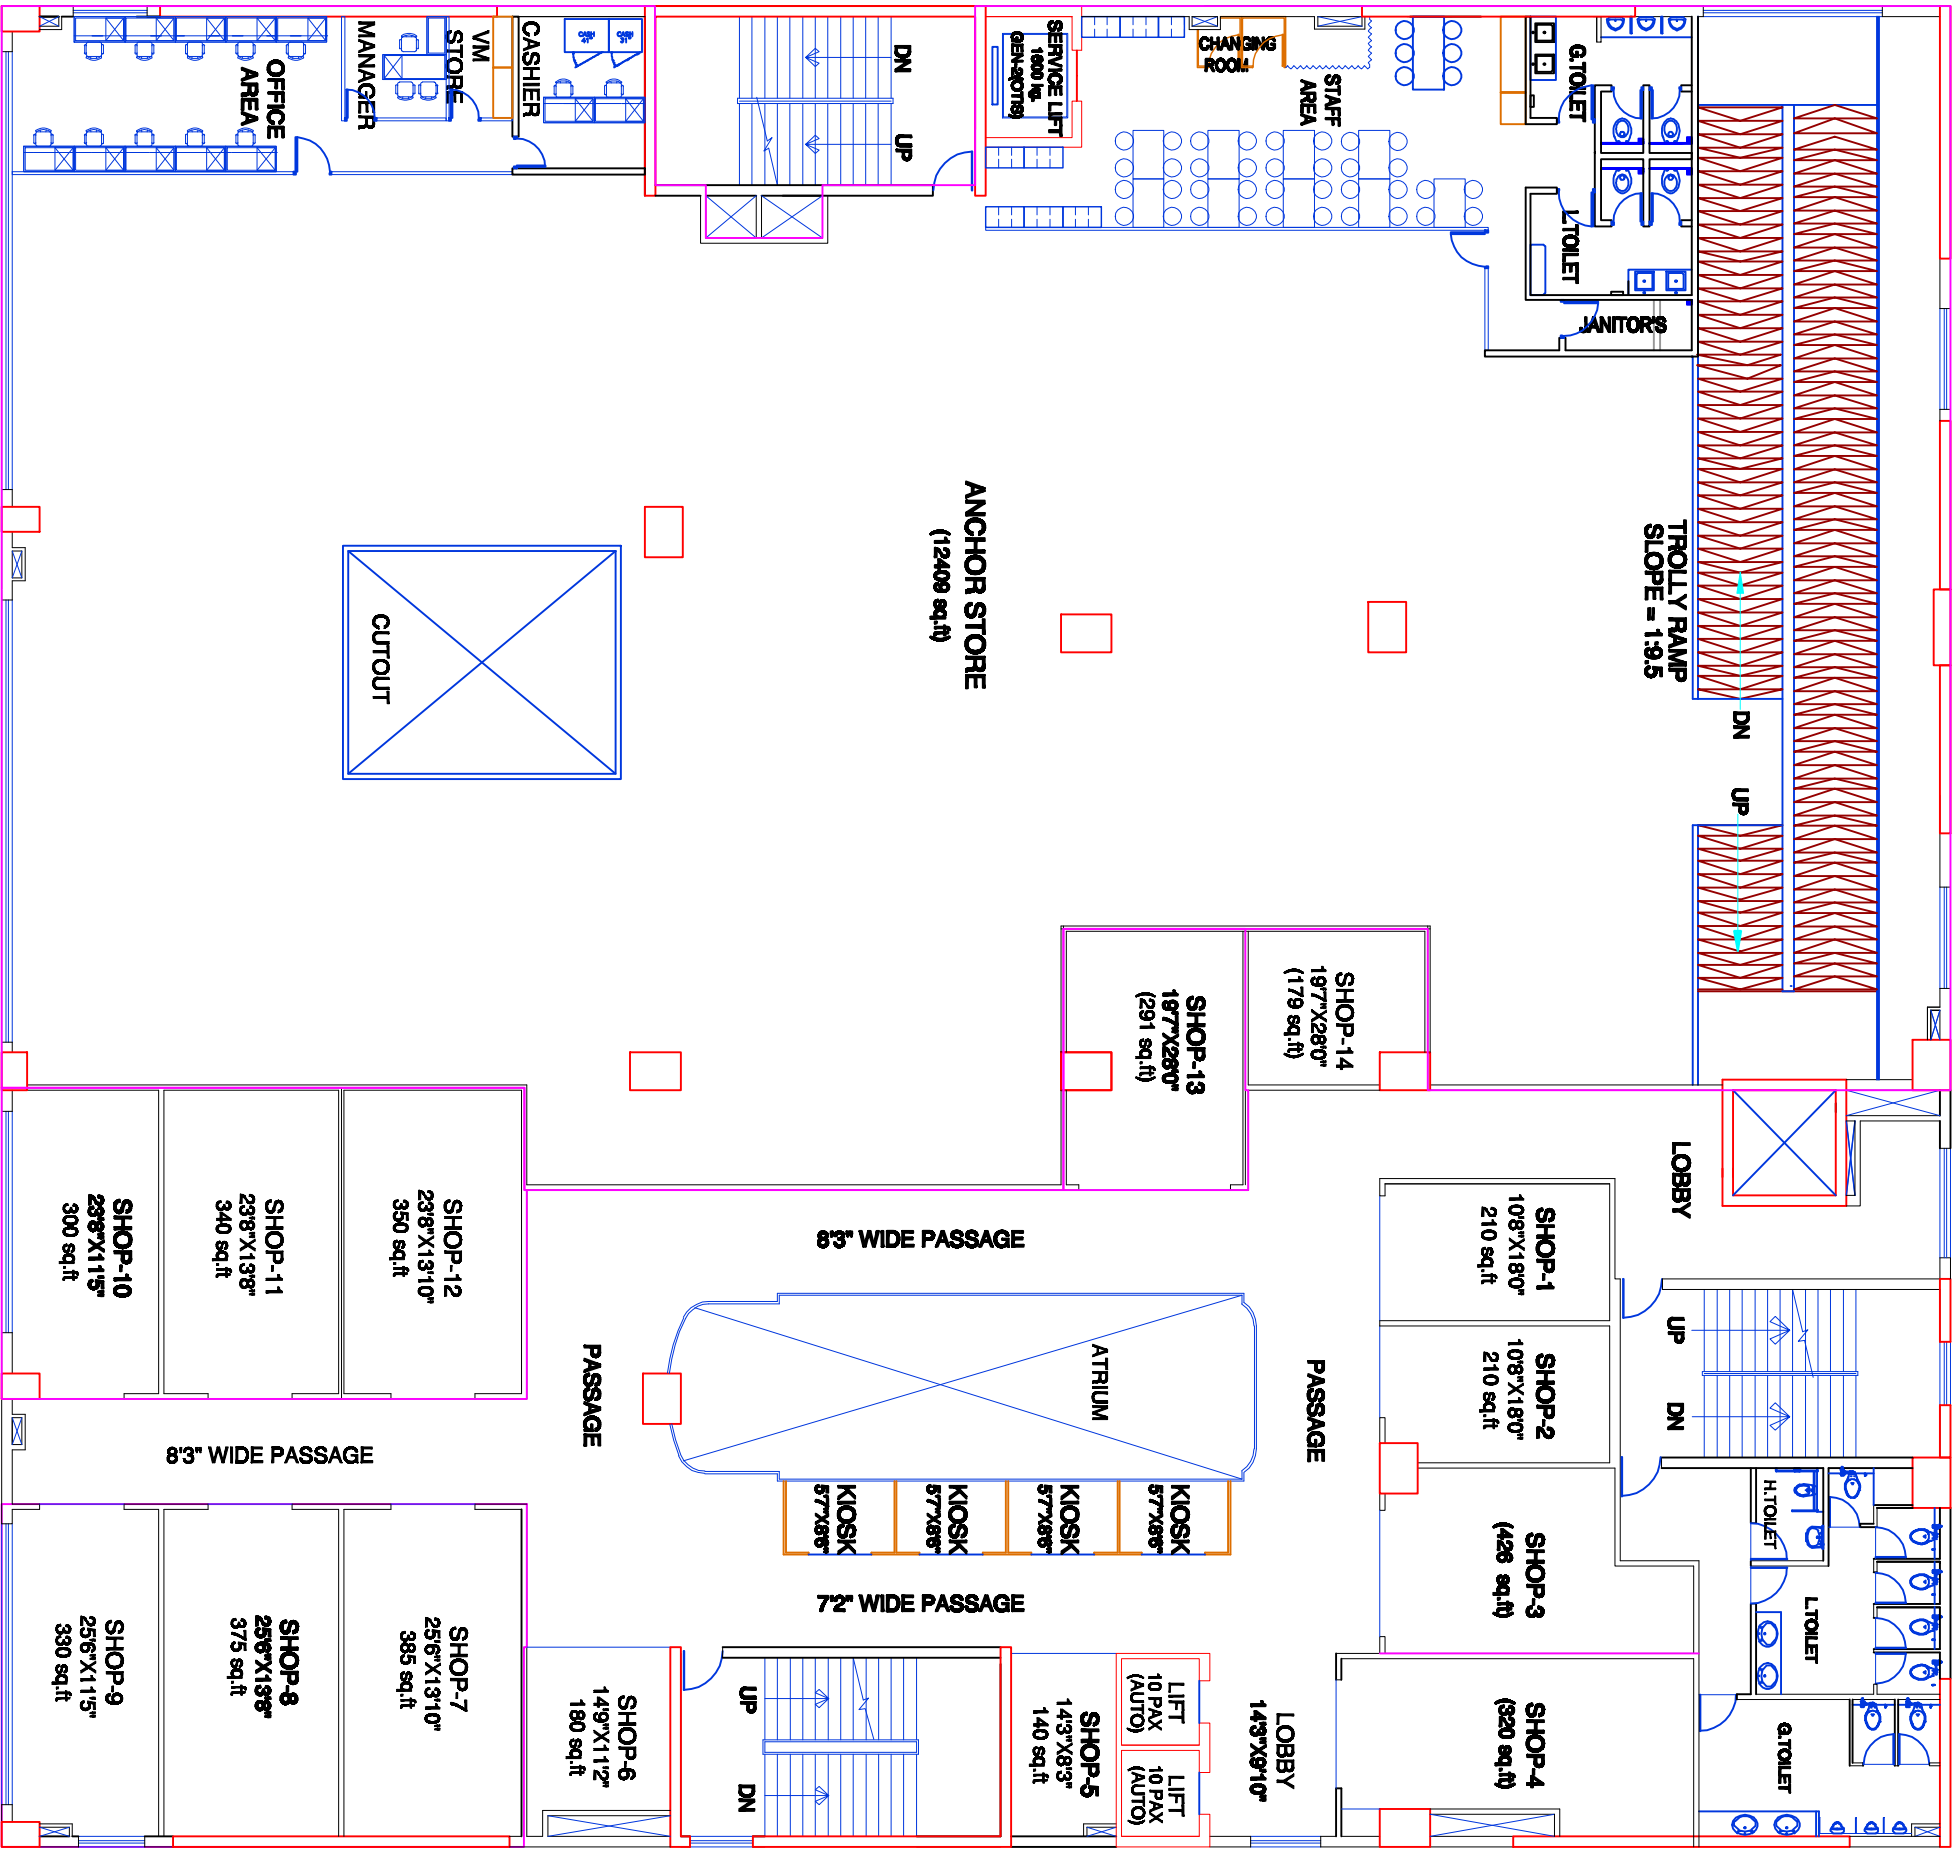

PRODUCED BY AN AUTODESK EDUCATIONAL PRODUCT

PRODUCED BY AN AUTODESK EDUCATIONAL PRODUCT

FIRST FLOOR PLAN

LEVEL (+5250)

FLOOR AREA : 19491 sq.ft

(inclu. lift cut outs)

COMMON AREA : 4123 sq.ft

PROJECT :-

COMMERCIAL AT NARENDRAPUR, KOLKATA.

DATE- 26.05.10
SCALE - 1 : 200



ARCHITECTS

AGRAWAL & AGRAWAL
BARODA KOLKATA